


Brick Front Enterance

Material Requirements:

- Silver Creek Brick Pavers = 2,182 sq ft (includes 7% waste)
- Seat Walls = 41 sq ft of StoneHege 6 or Vintage
- Pedestal stack = 145 sq ft of block
- Retaining wall = 68 sq ft of block
- 30 linear feet of cap
- 170 linear feet of pave edge



				200		30		P	
No.	Date.	Revision.	Ву.	Prepared by:		Legend	Project Name: Brick Front Entrance	Prepared For Rockwood Retaining Walls	
				100		P	Project Location:		
					ROCKWOOD' RETAINING WALLS A better way.		W. W	Drawn By: DJP	Checked By:
			į.					Sheet 1	a 1
							Copyright 2008 - All Rights Reserved	Date: 3/26/2008	

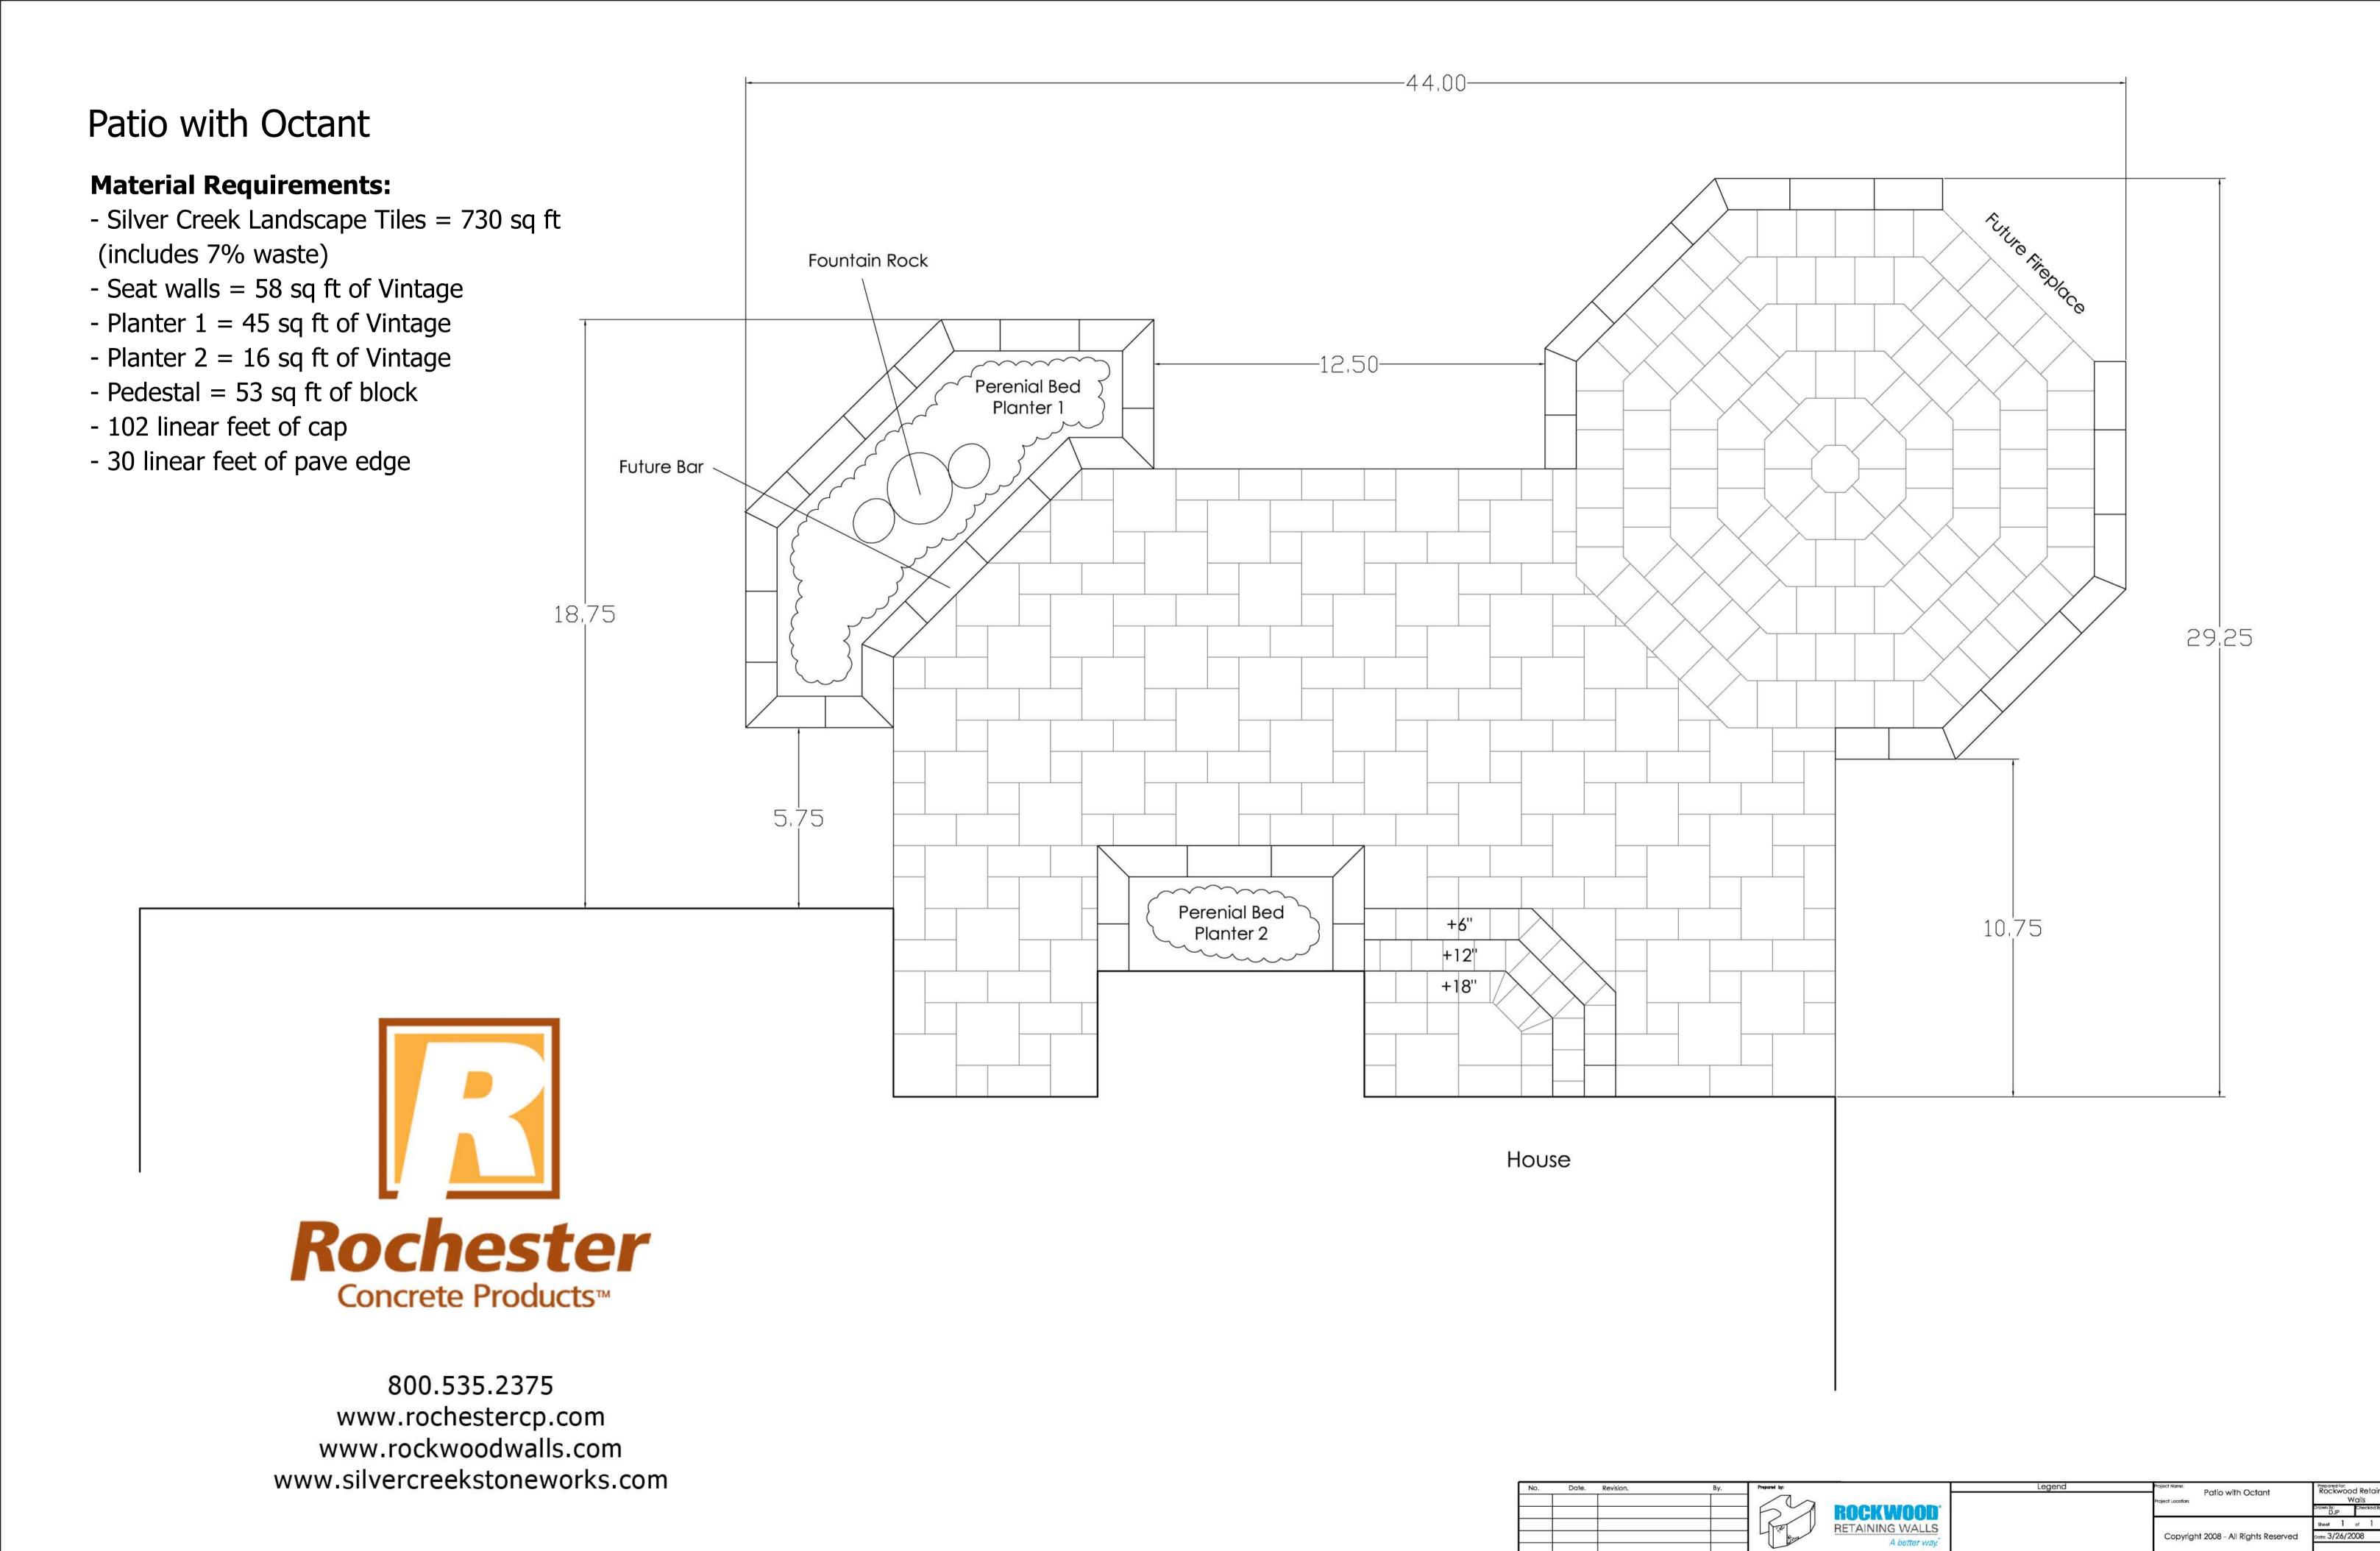



Outdoor Kitchen


Material Requirements:

- Silver Creek Landscape Tiles = 418 sq ft (includes 7% waste)
- Seat Walls = 44 sq ft of Vintage or StoneHedge 6 block
- 22 linear feet of cap
- -36" Grill = 54 sq ft of block
- -42'' Bar = 54 sq ft of block
- 40 sq ft of counter top
- 21 sq ft of top of woodbox
- 19 sq ft block for step
- See fireplace kit for quantities
- See woodbox kit for quantities
- 10 linear feet of pave edge

House





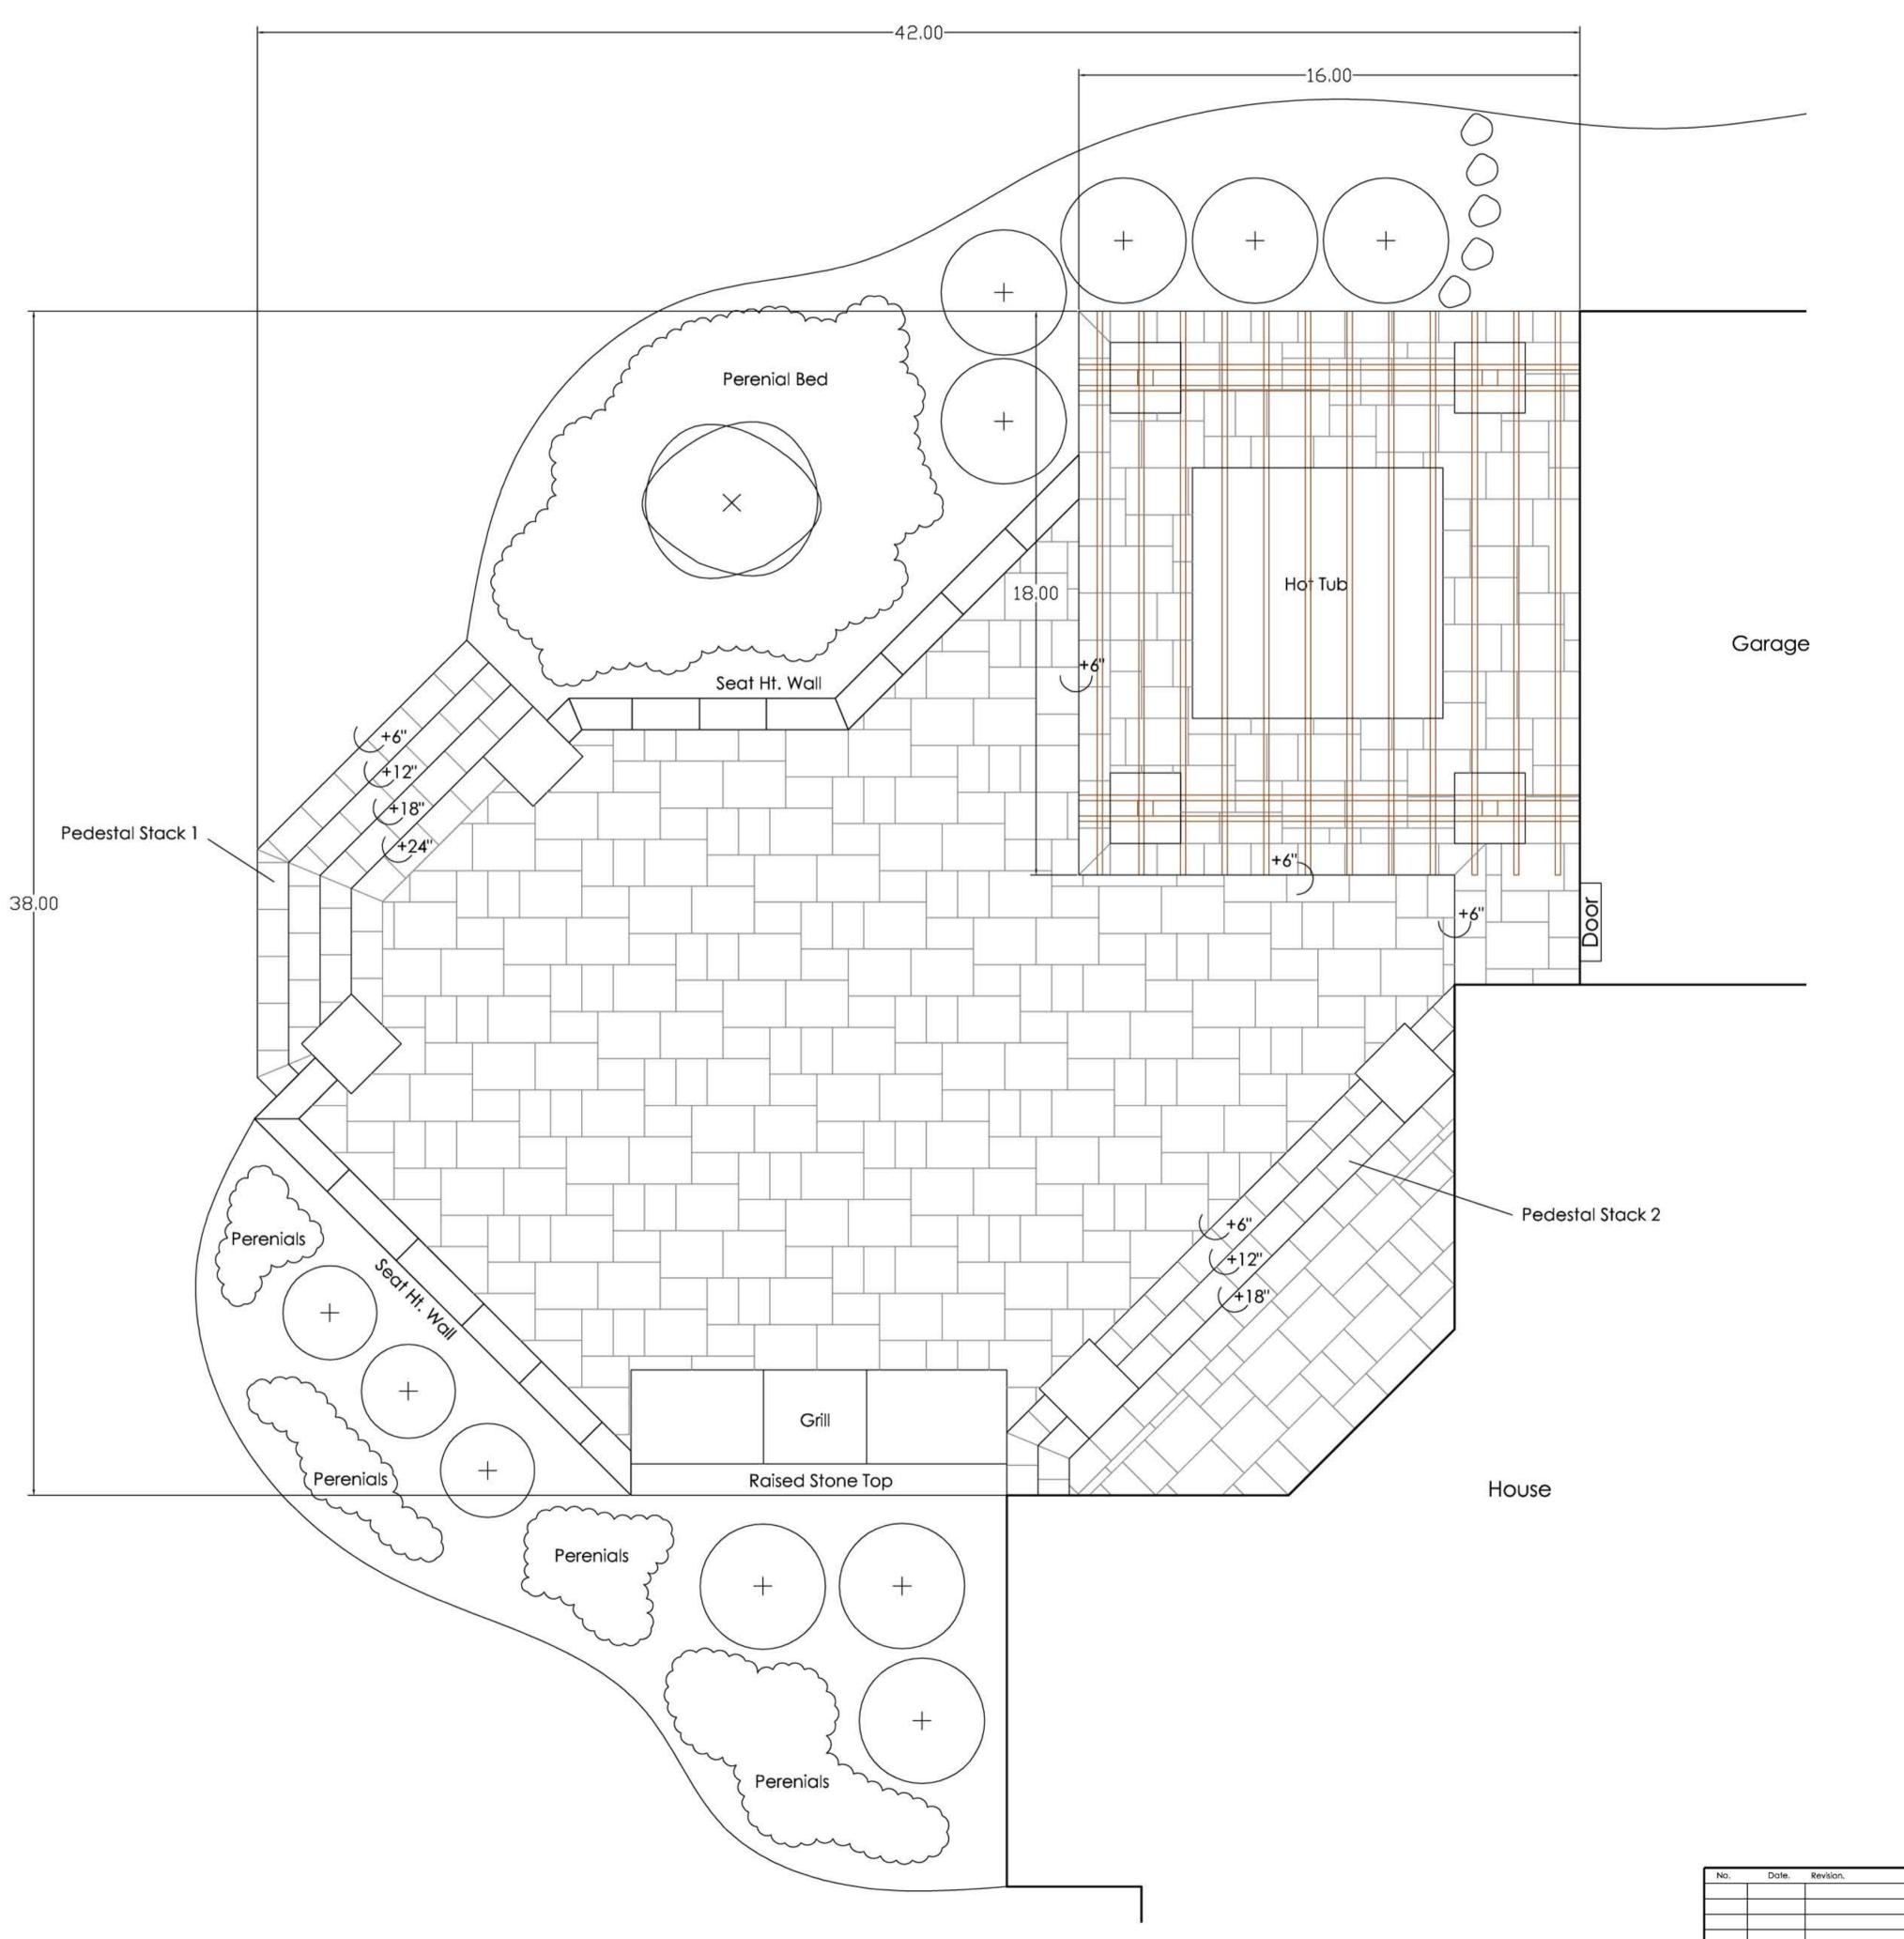



Patio with Pergola

Material Requirements:

- Silver Creek Landscape Tiles = 1,020 sq ft (includes 7% waste)
- Seat walls = 61 sq ft of StoneHedge 6 or Vintage
- Pedestal stack 1 = 71 sq ft of block
- Pedestal stack 2 = 95 sq ft of block
- Hot tub step = 14 sq ft of block
- 41 linear feet of cap
- 72 sq ft of block for columns
- 78 sq ft of block for grill
- 48 sq ft of counter top
- 65 sq ft of retaining wall block



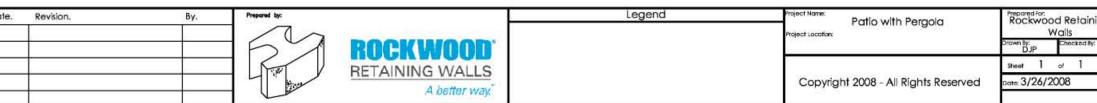

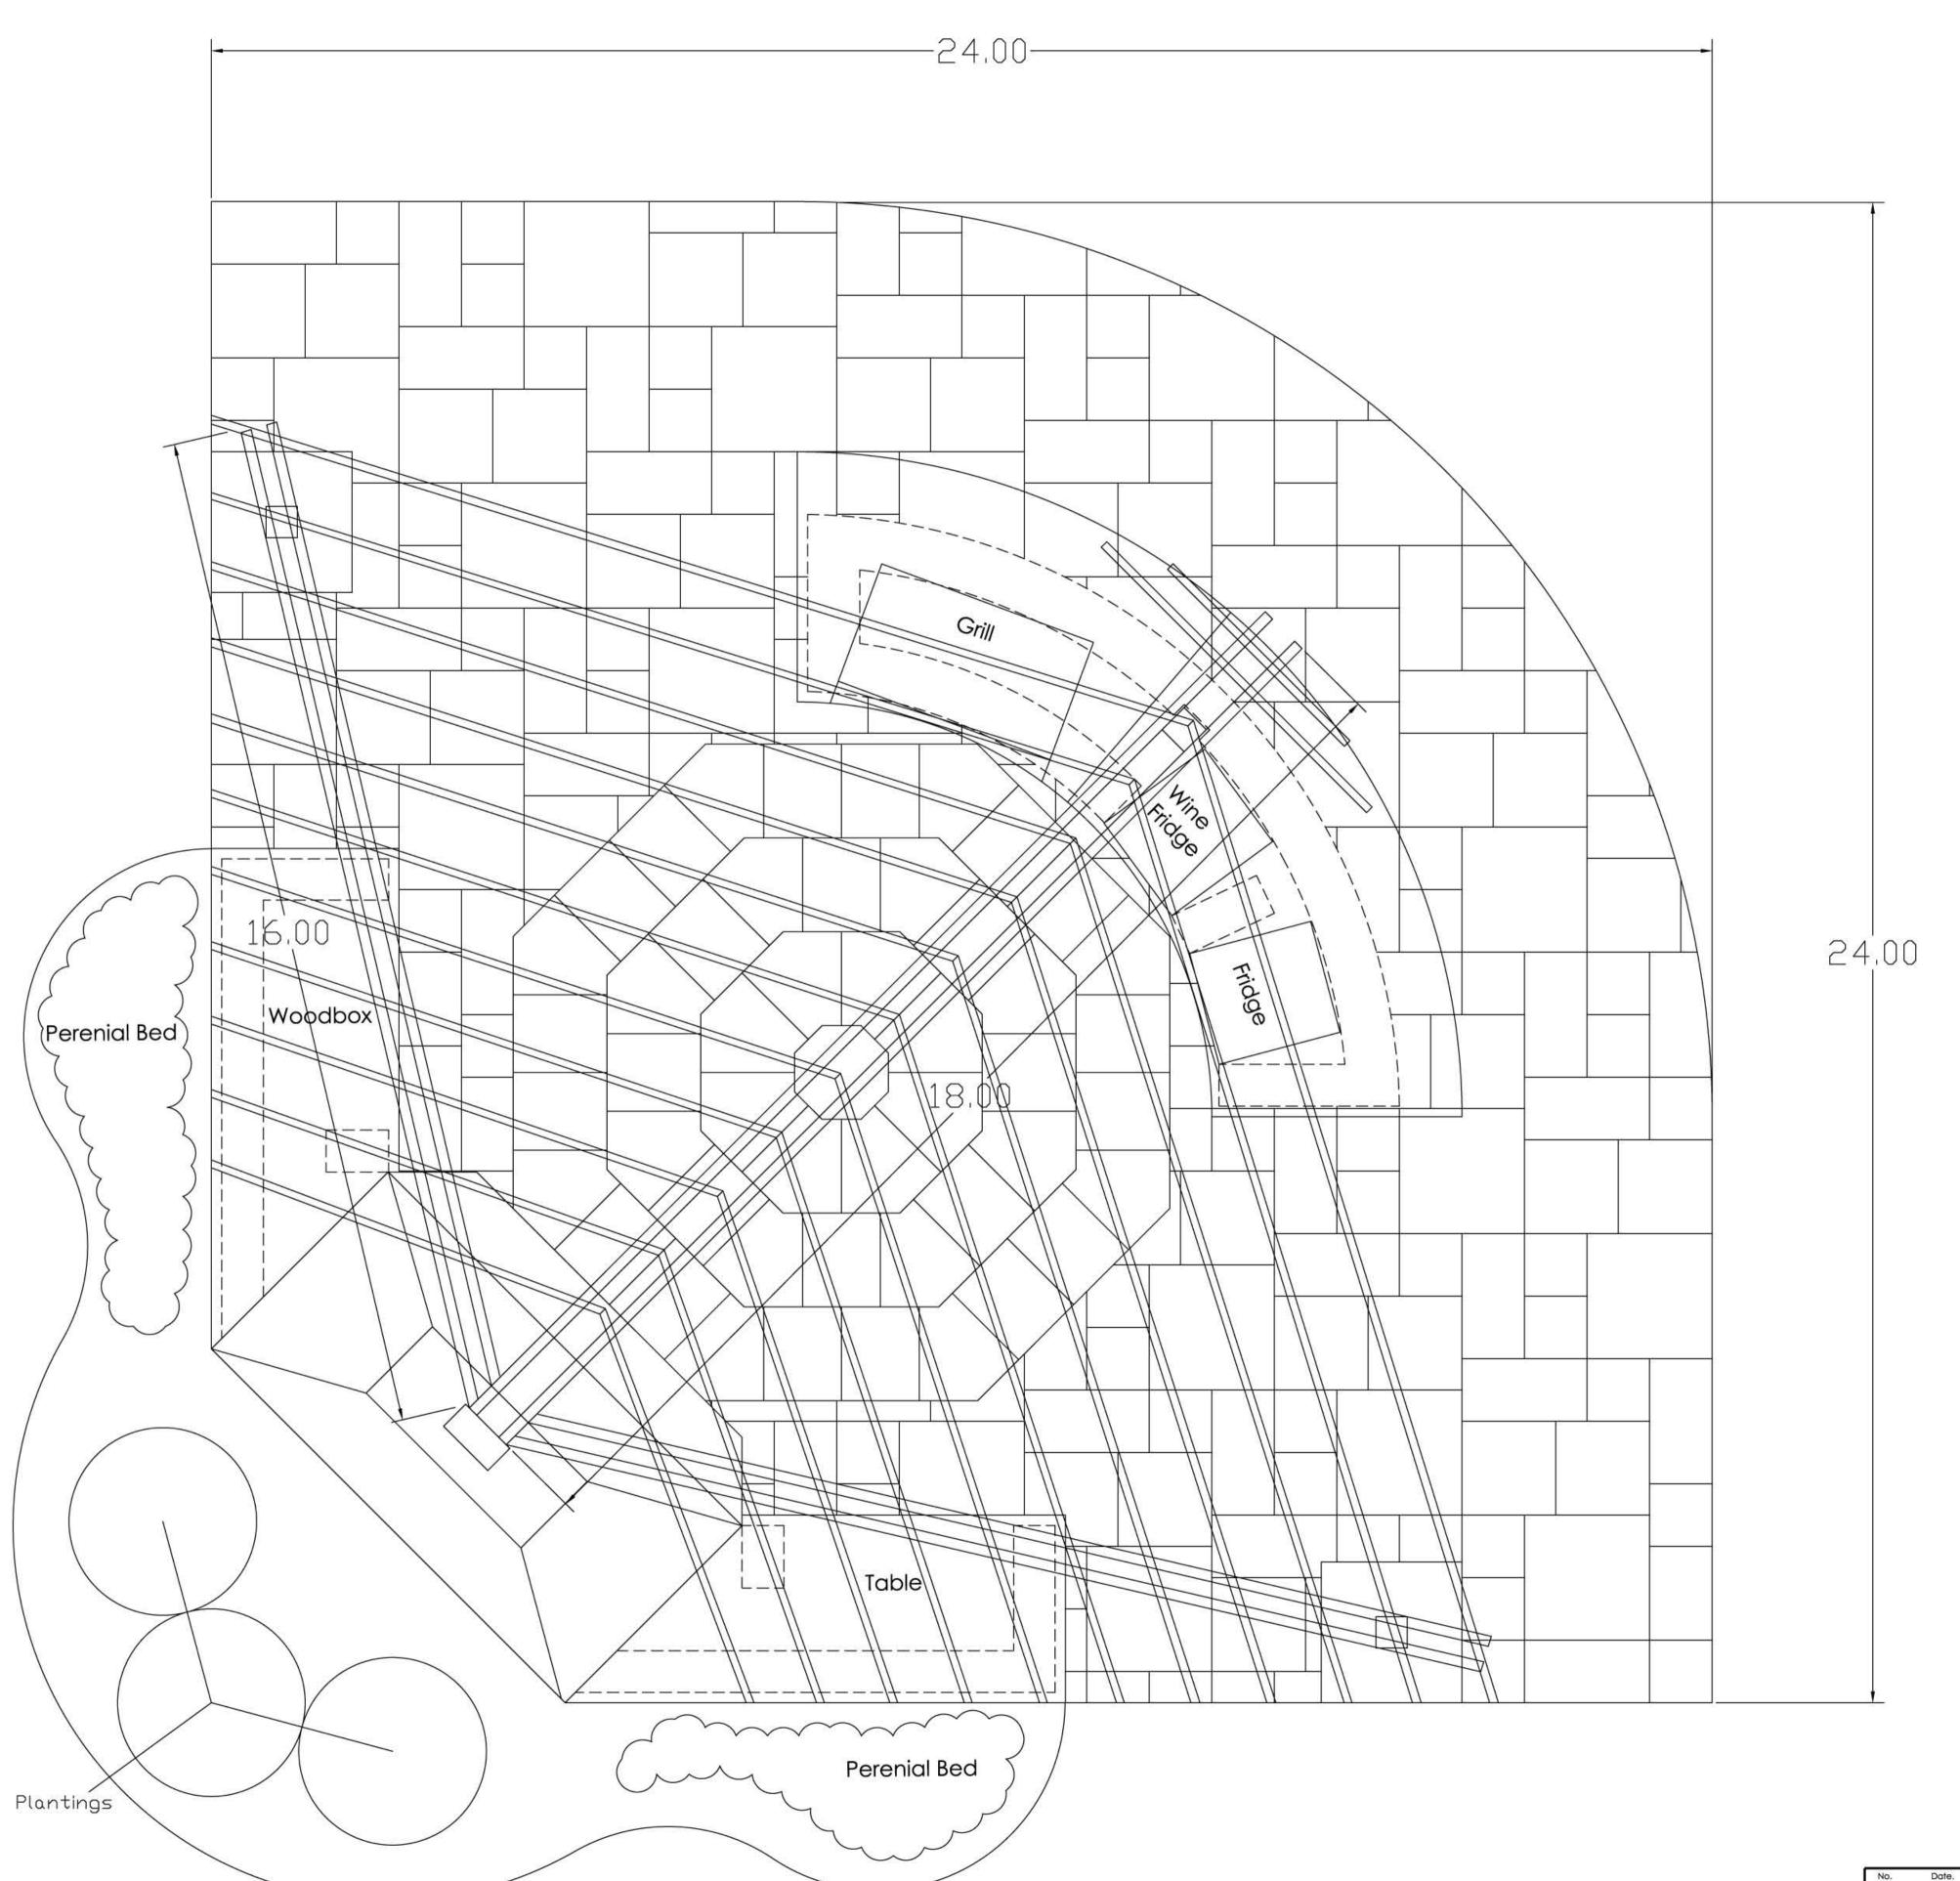

Fireplace and Kitchen

Material Requirements:

- Silver Creek Landscape Tiles = 415 sq ft (includes 7% waste)
- Vintage = 160 sq ft for bar
- 2 piece bar top = 55 sq ft
- 27" columns (2) Vintage pillar-on-a-pallet
- Grill area = 36'' tall
- Fridge area = 42'' tall
- Counter top 36" Tall
- Lakeland woodbox = 20 sq ft
- Lakeland table = 20 sq ft
- See table and woodbox kit for quantities
- 70 linear feet of pave edge



